


TYPICAL VILLA PLAN FOR KAU FACULTY HOUSING PROJECT

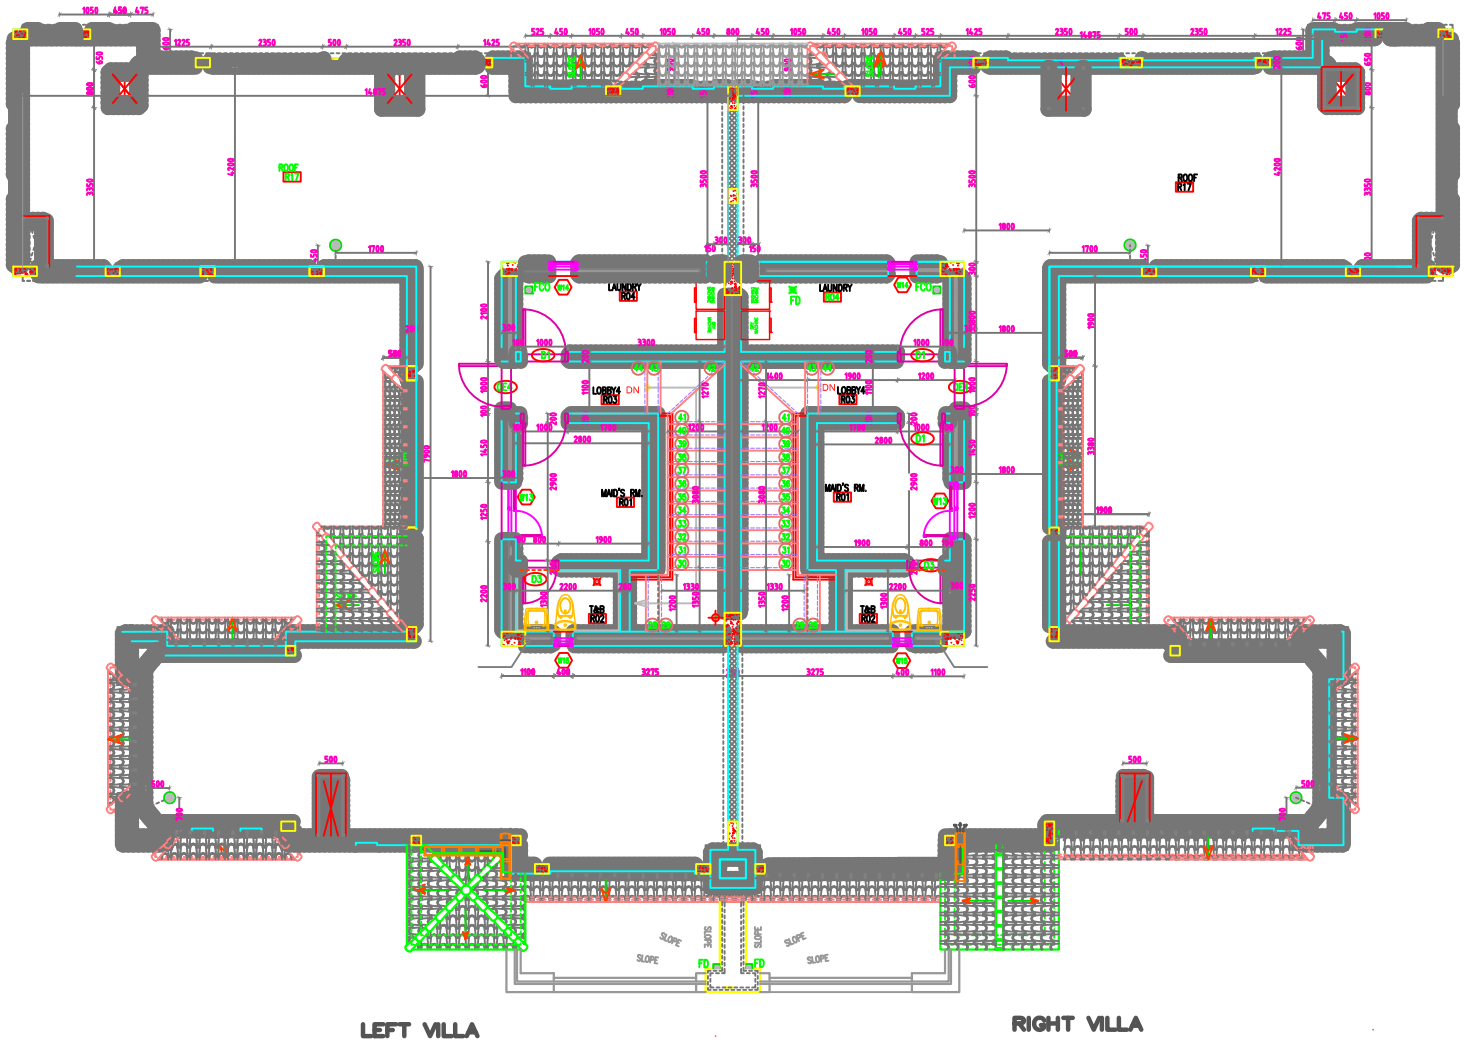

**3** LOWER FLOOR PLAN  
 2HEI-A202 SCALE 1:50