


PEDESTRIAN BRIDGE DESIGN

CIRCULATION DIGRAMS

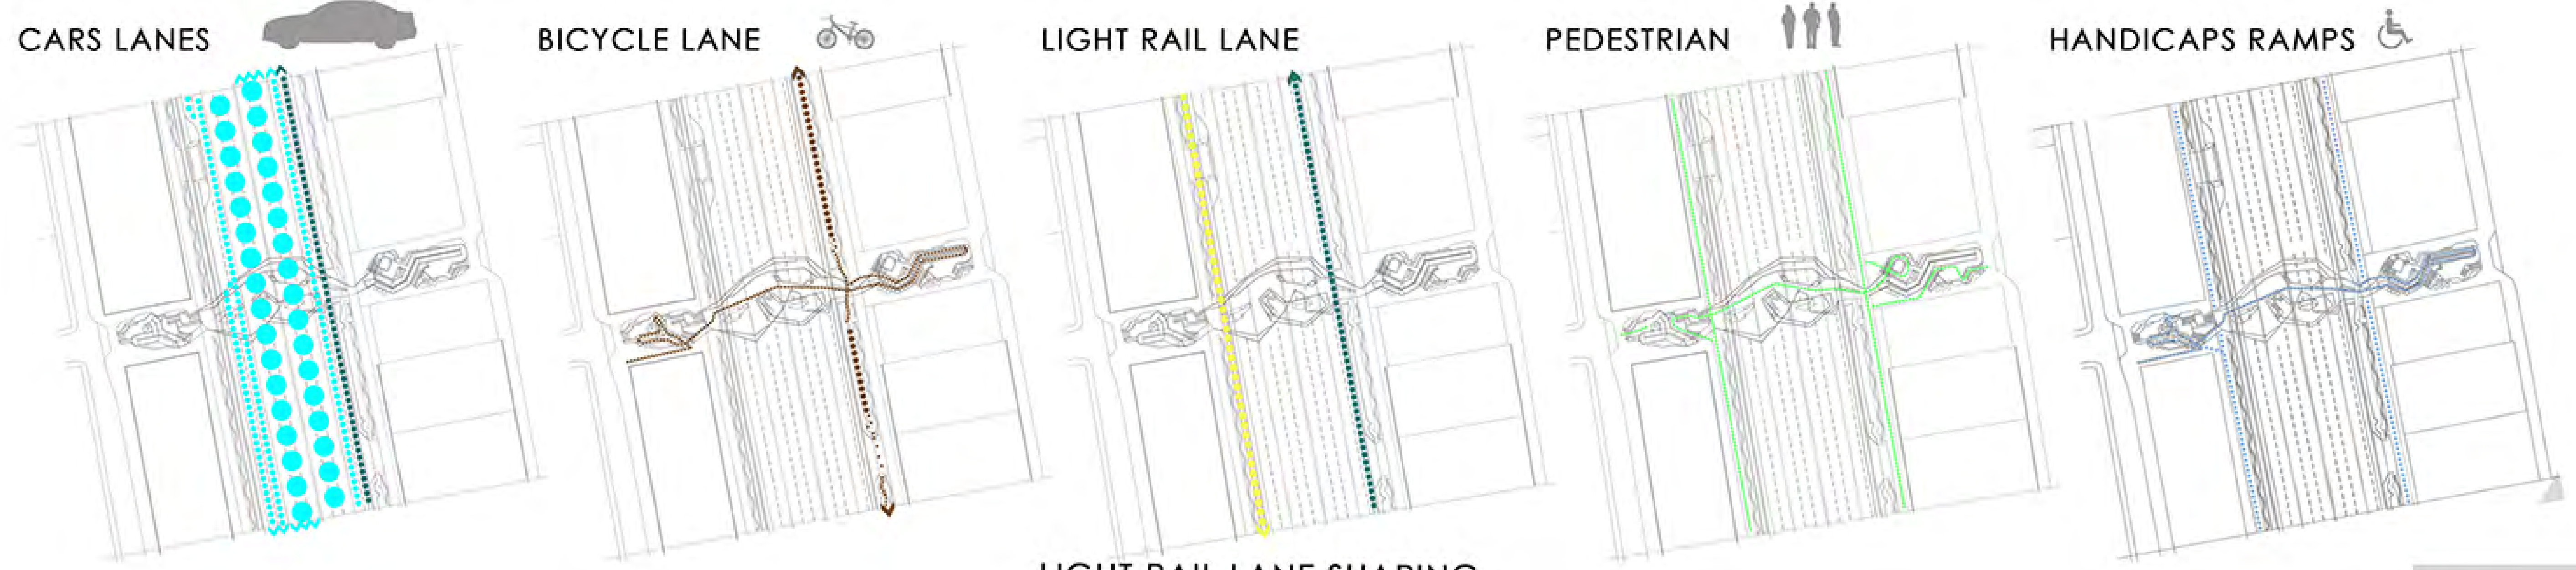


LIGHT RAIL LANE SHARING WITH EAST SERVICE ROAD

SITE PLAN



SECTION A-A

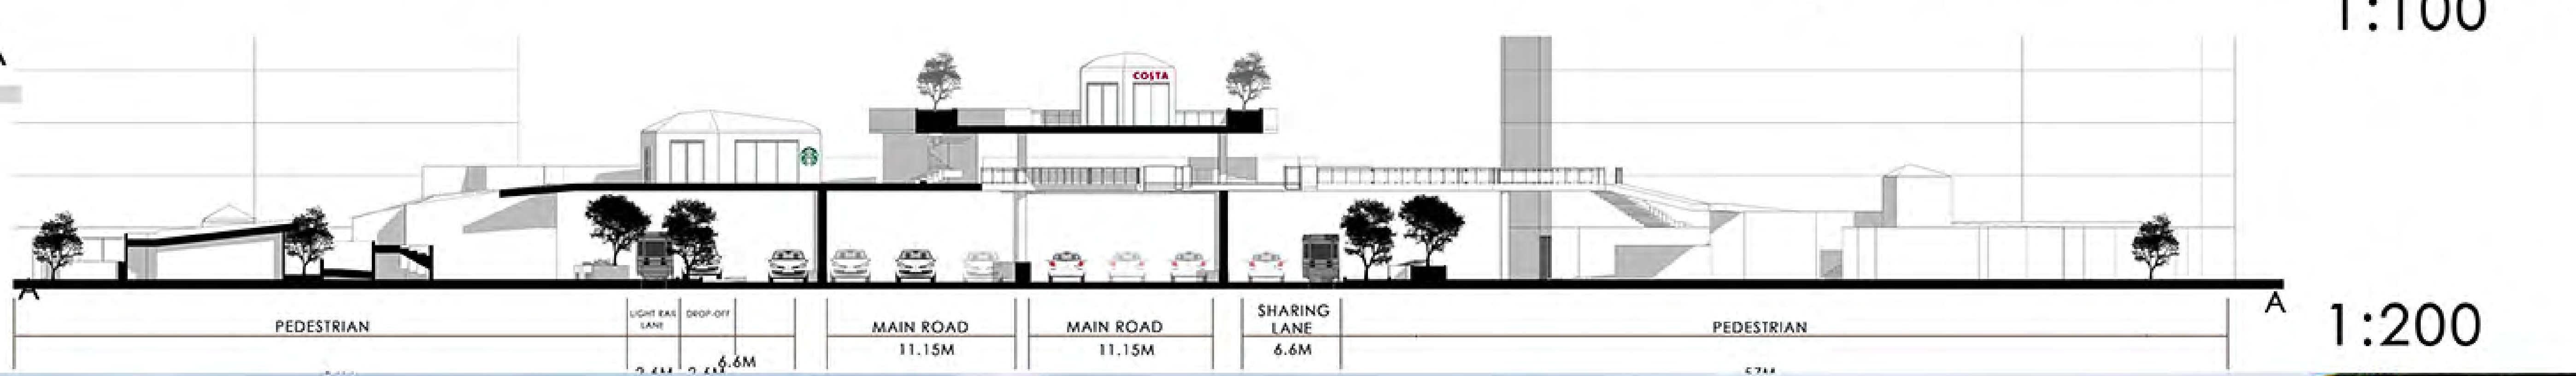

PEDSTRIAN URBAN PLAZA



CIRCULATION DIGRAMS

PEDESTRIAN


LIGHT RAIL LANE

CARS LANES

ACTIVITIES

GREEN AREA

DESIGNED ZONE

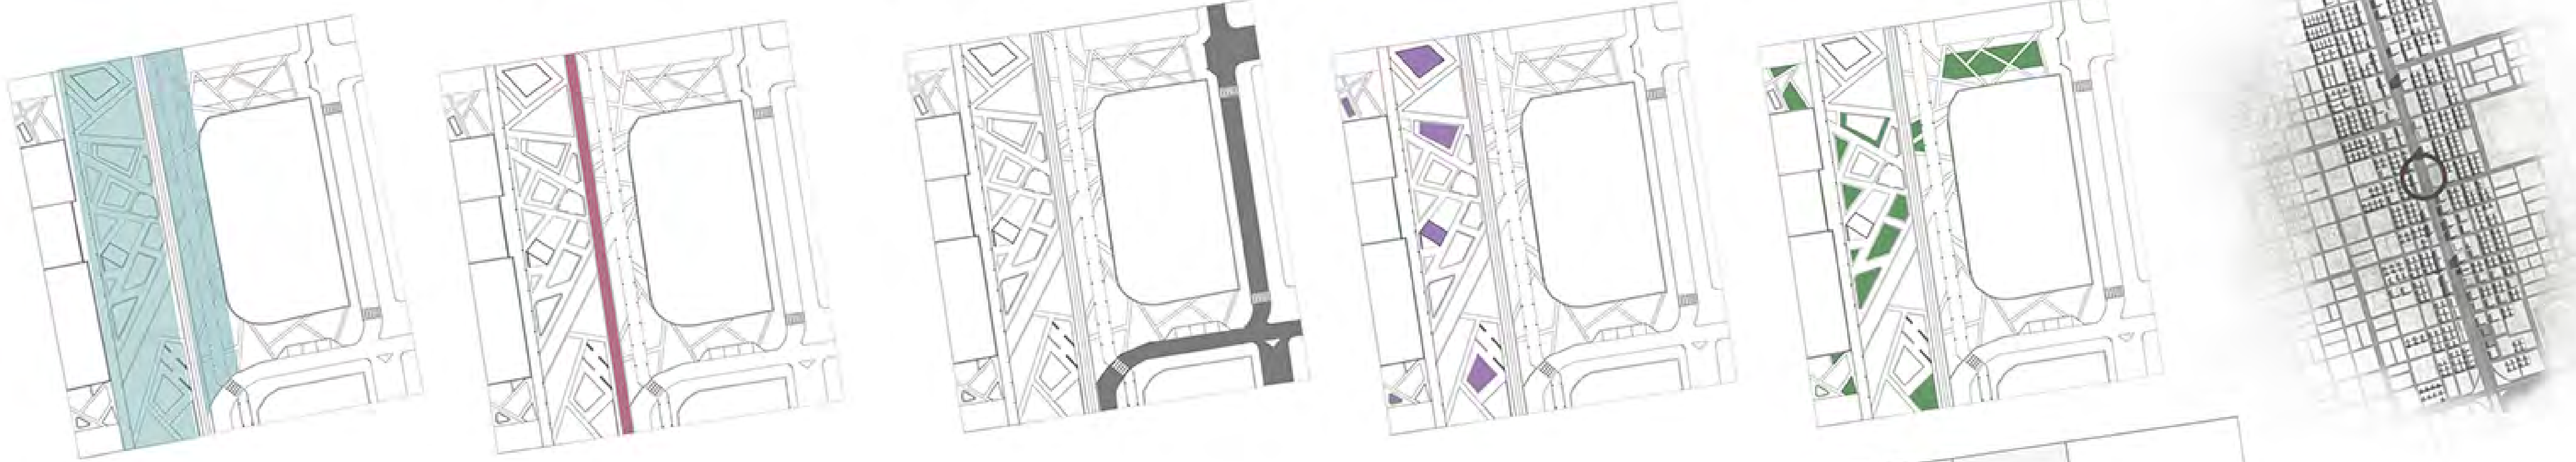

SITE PLAN




SECTIONS

SECTION A-A



SECTION B-B

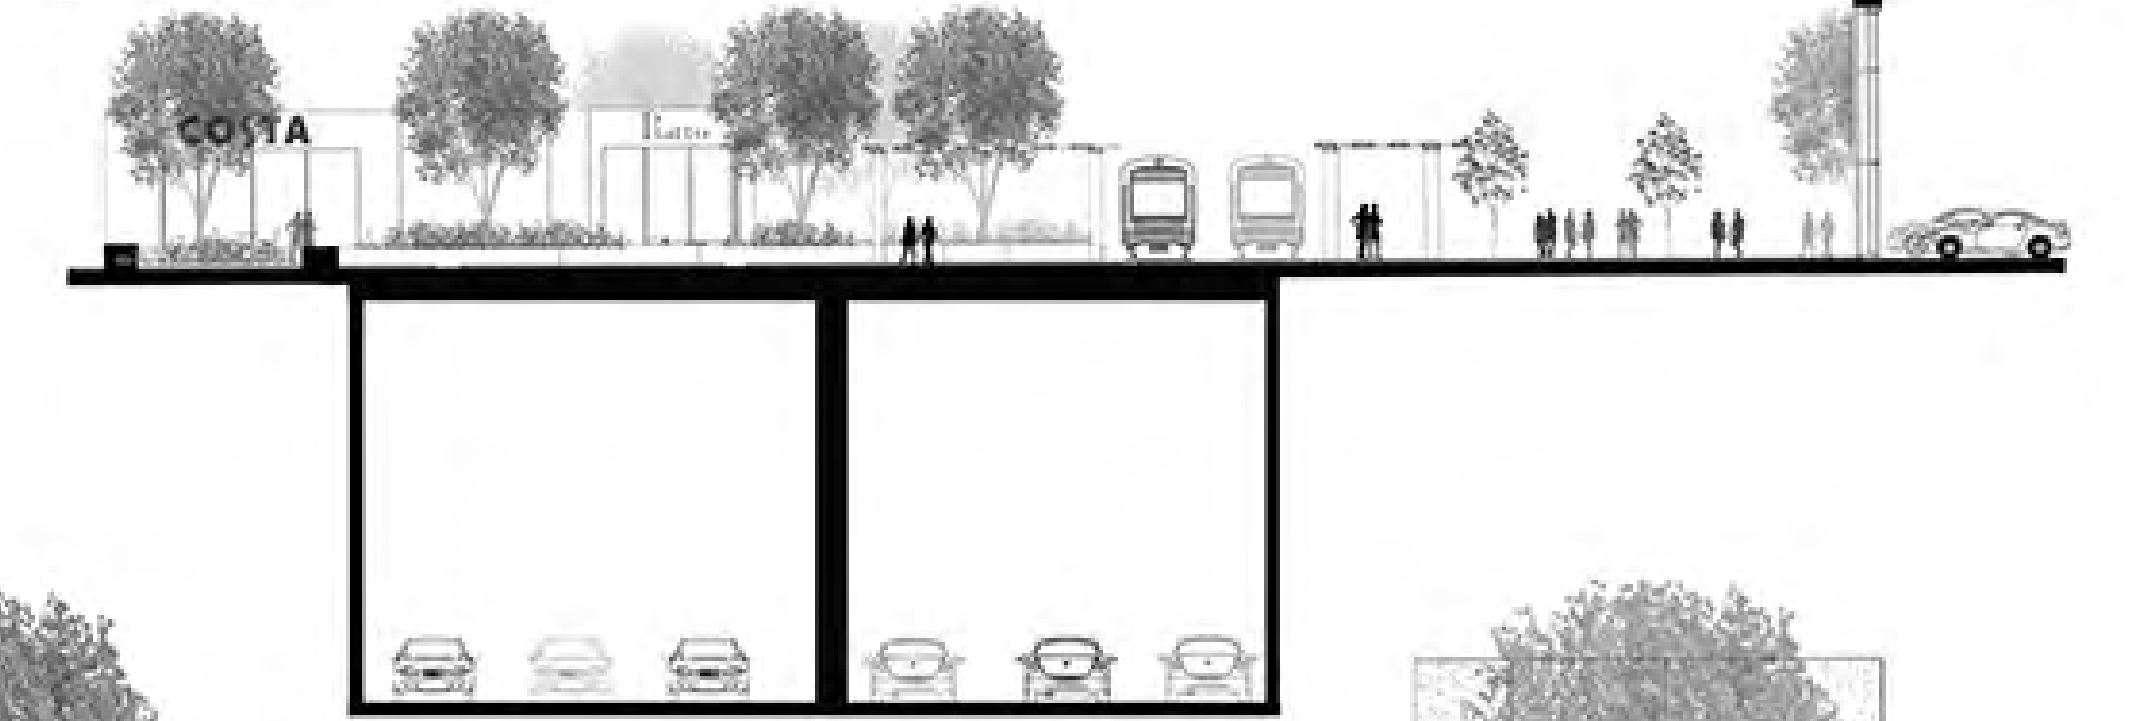


DESIGN STAGE

D


Diagrams

Circulation


Pedestrian

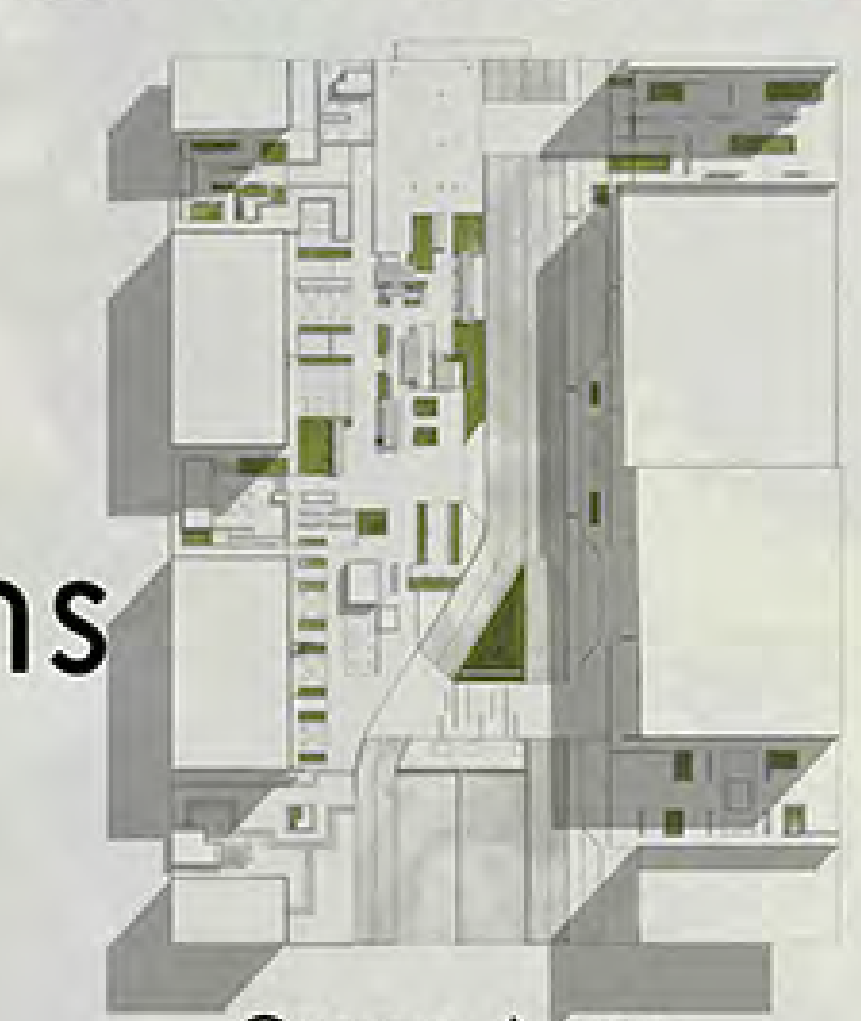


Green Area

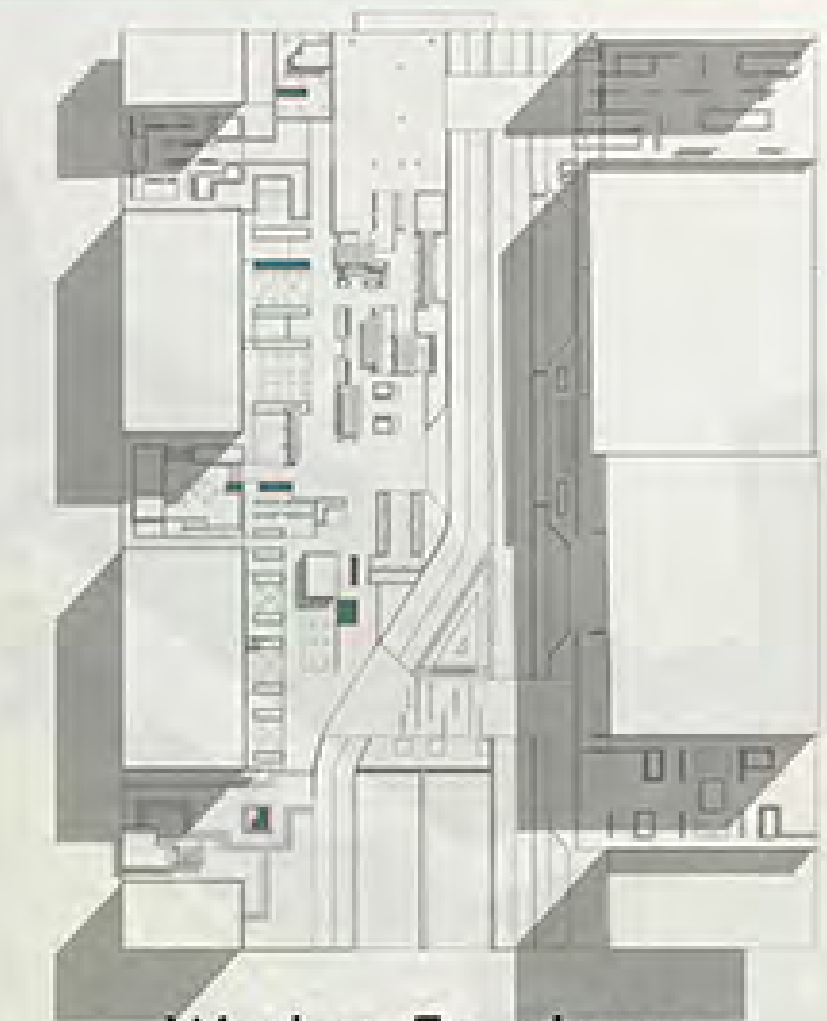


Water Feature

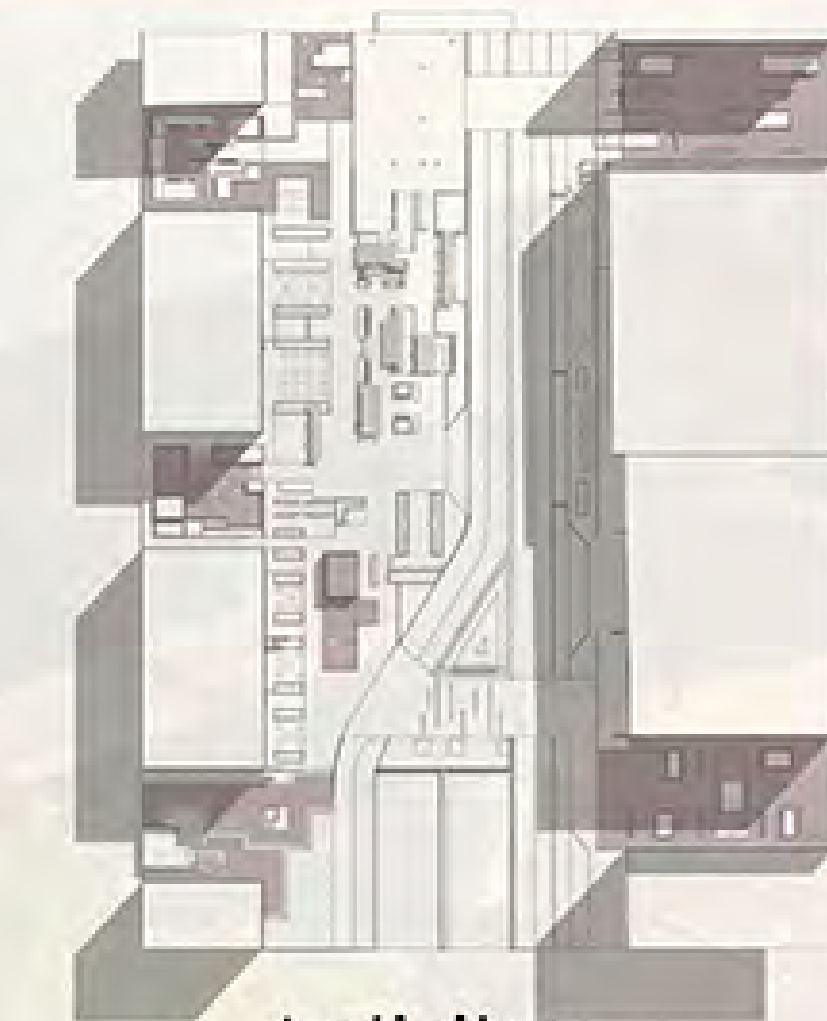


Activites

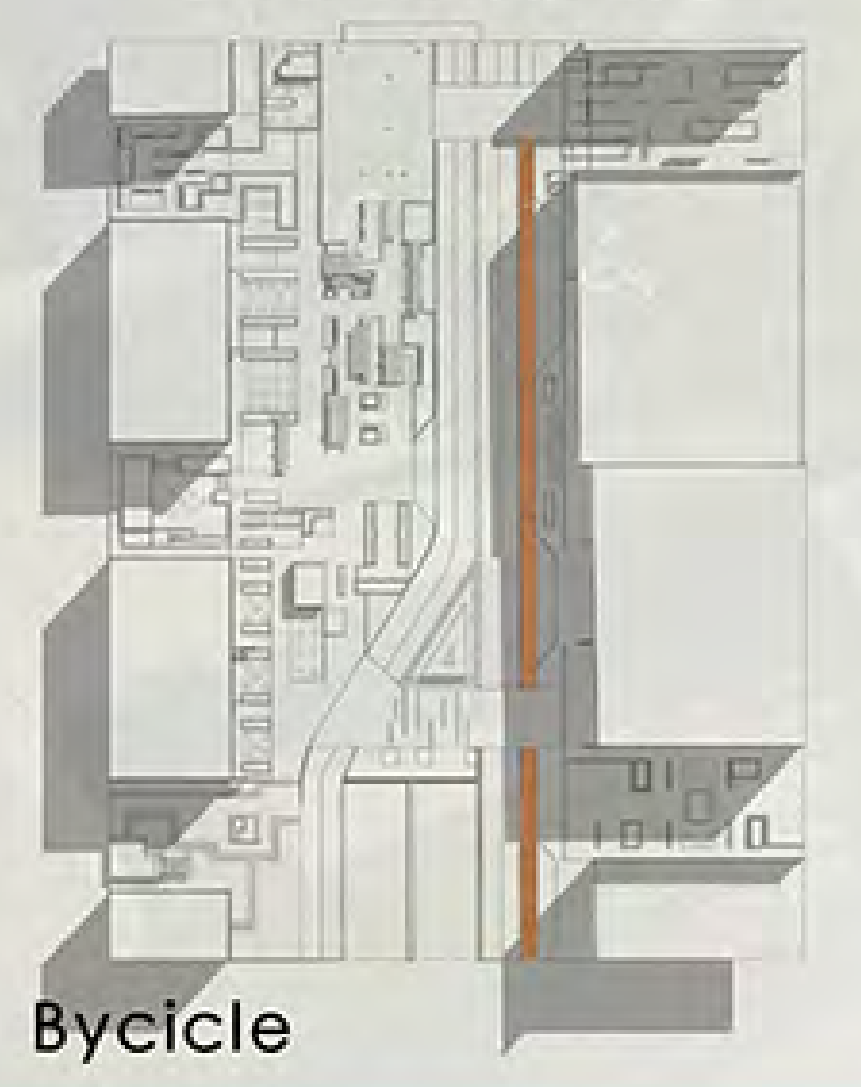

Bycicle

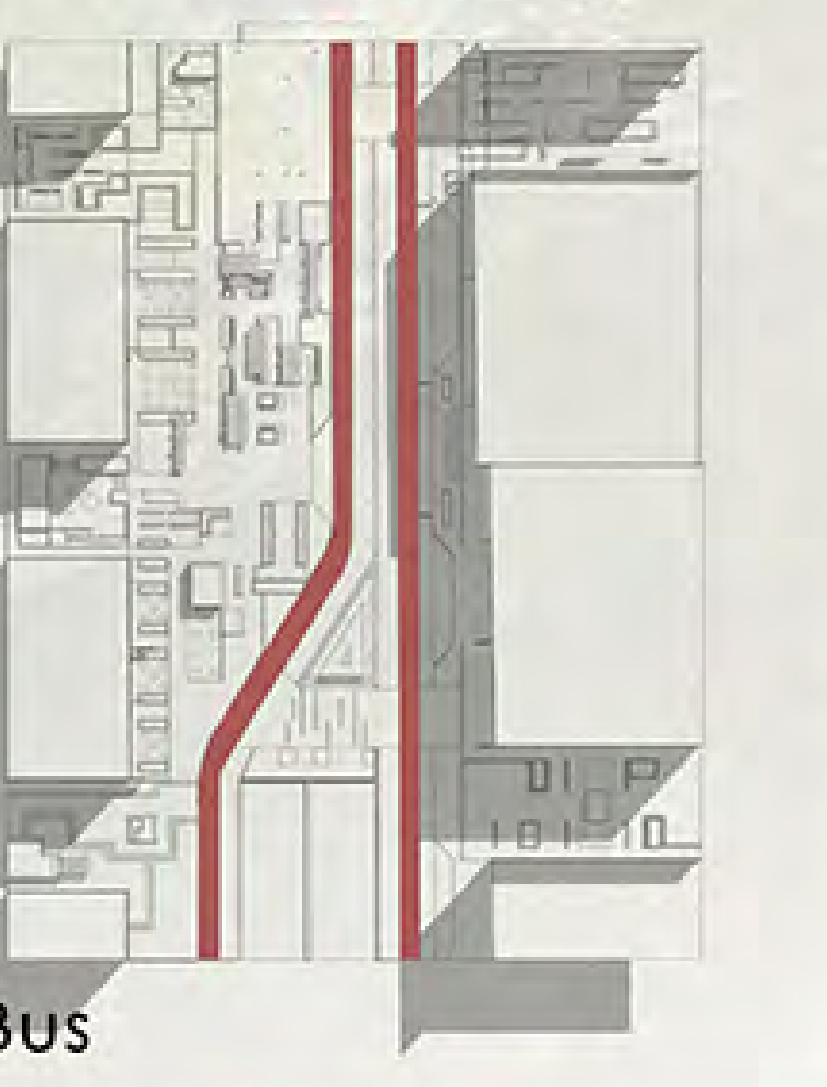

Bus

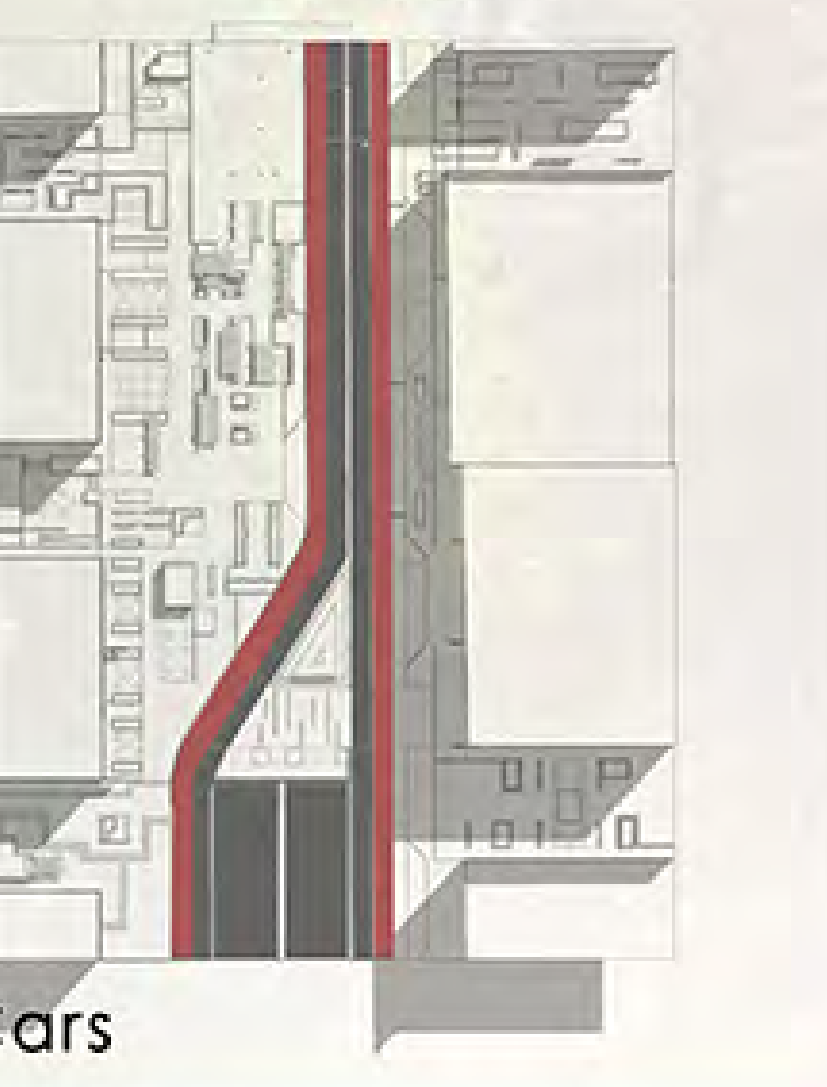

Cars

Location



Site Plan

Scale 1:200



P

AL MADINA PLAZA

erspective



S

ections

Section B-B
Scale 1:200



Section A-A
Scale 1:200

